


EXISTING FLOOR PLAN

SCALE: 1/16" = 1' - 0"

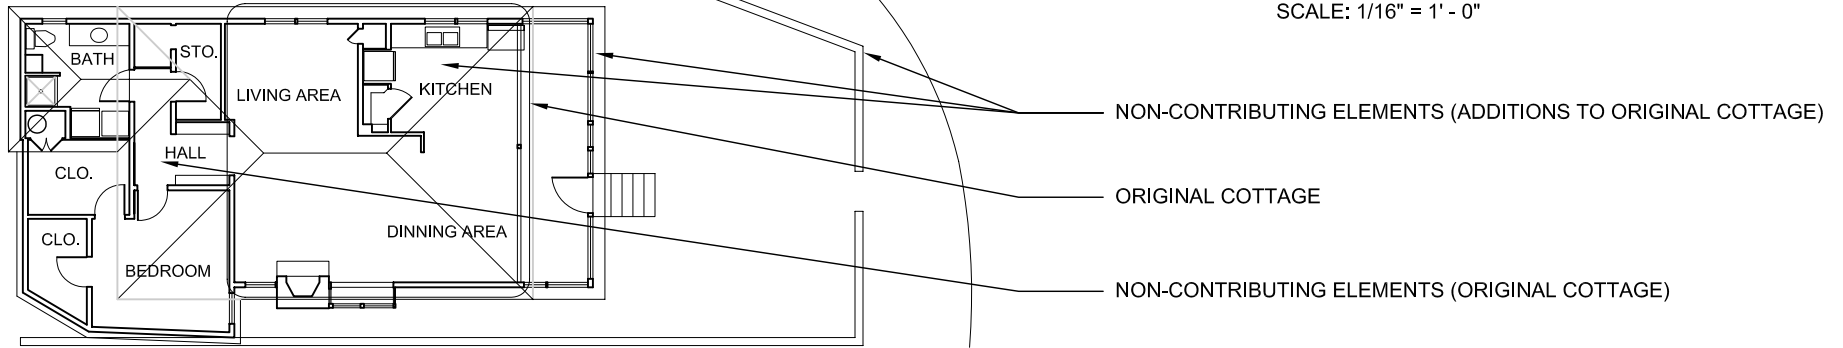


ADDITIONAL ELEMENTS ADDED TO MEET ACCESSIBILITY REQUIREMENTS (PLACED OVER EXISTING NON-CONTRIBUTING ELEMENTS)

EXTERIOR APPEARANCE OF ORIGINAL COTTAGE AND ADDITIONS TO REMAIN UNCHANGED

NON-CONTRIBUTING ELEMENTS ADAPTED FOR REUSE

REVISED FLOOR PLAN

SCALE: 1/16" = 1' - 0"

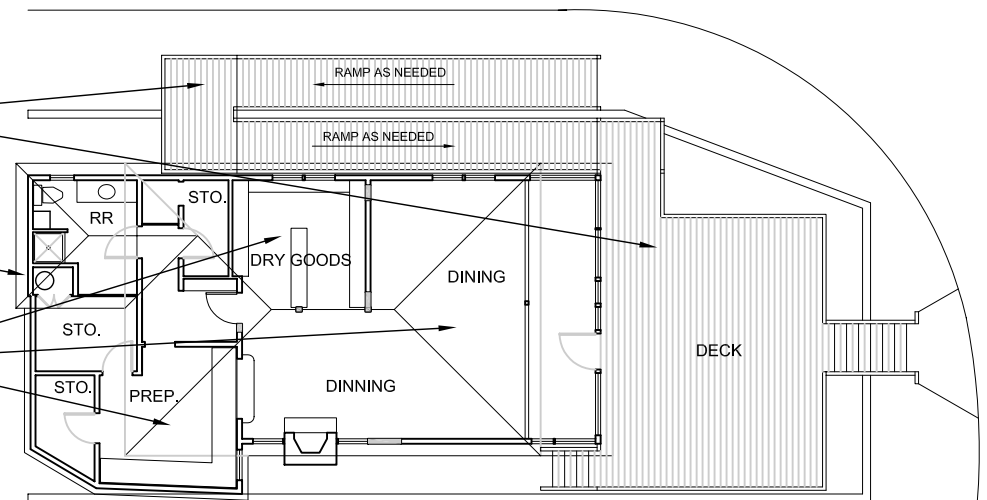

PROJECT SITE
 CRYSTAL COVE STATE PARK
 HISTORIC DISTRICT

SHEET TITLE
 FIGURE 2.8 : COTTAGE ADAPTATIONS/ NEW STRUCTURES
 CONCESSIONS

SHEET 1 OF 4