


EXISTING FLOOR PLAN

SCALE: 1/16" = 1' - 0"

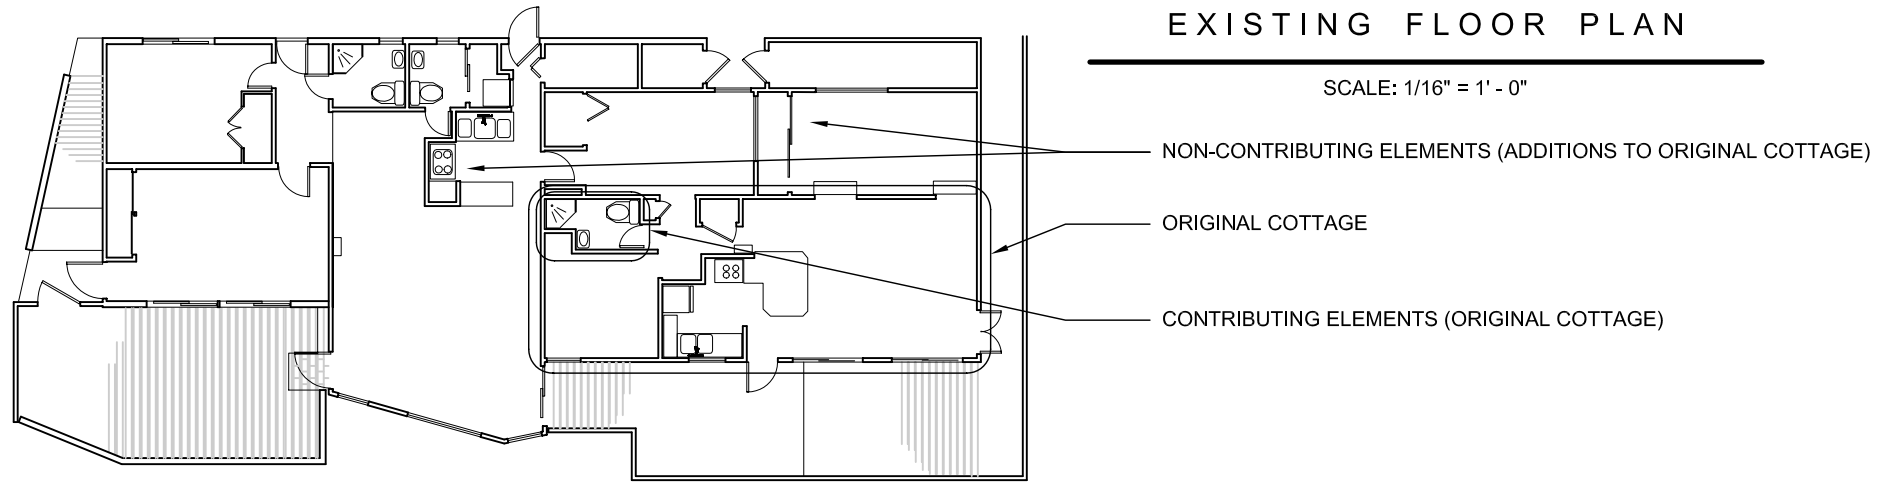


NON-CONTRIBUTING ELEMENTS ADAPTED FOR REUSE

CONTRIBUTING ELEMENTS OF ORIGINAL COTTAGE
TO REMAIN UNCHANGED

REVISED FLOOR PLAN

SCALE: 1/16" = 1' - 0"

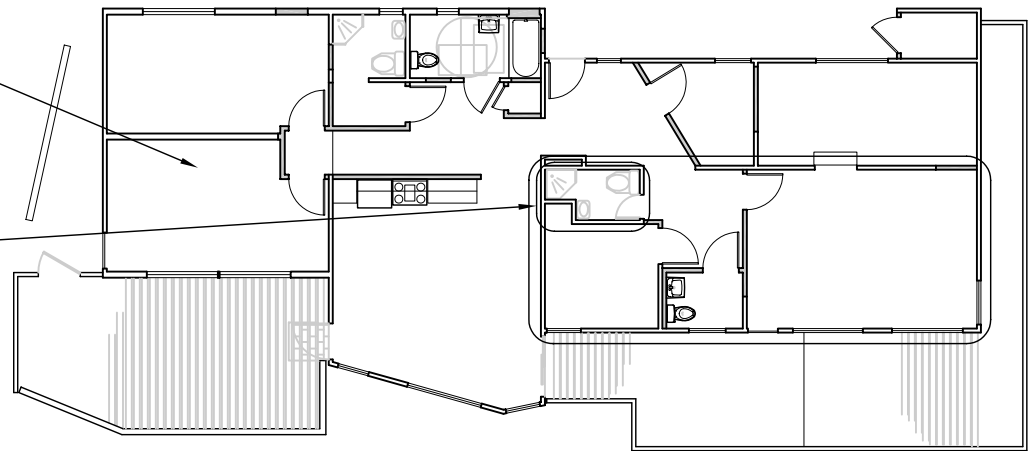

PROJECT SITE
CRYSTAL COVE STATE PARK
HISTORIC DISTRICT

SHEET TITLE
FIGURE 2.8 : COTTAGE ADAPTATIONS/ NEW STRUCTURES
DORMITORY ACCOMMODATION

SHEET 3 OF 4