


SECTION X-X  
SCALE 1"=1'-0"

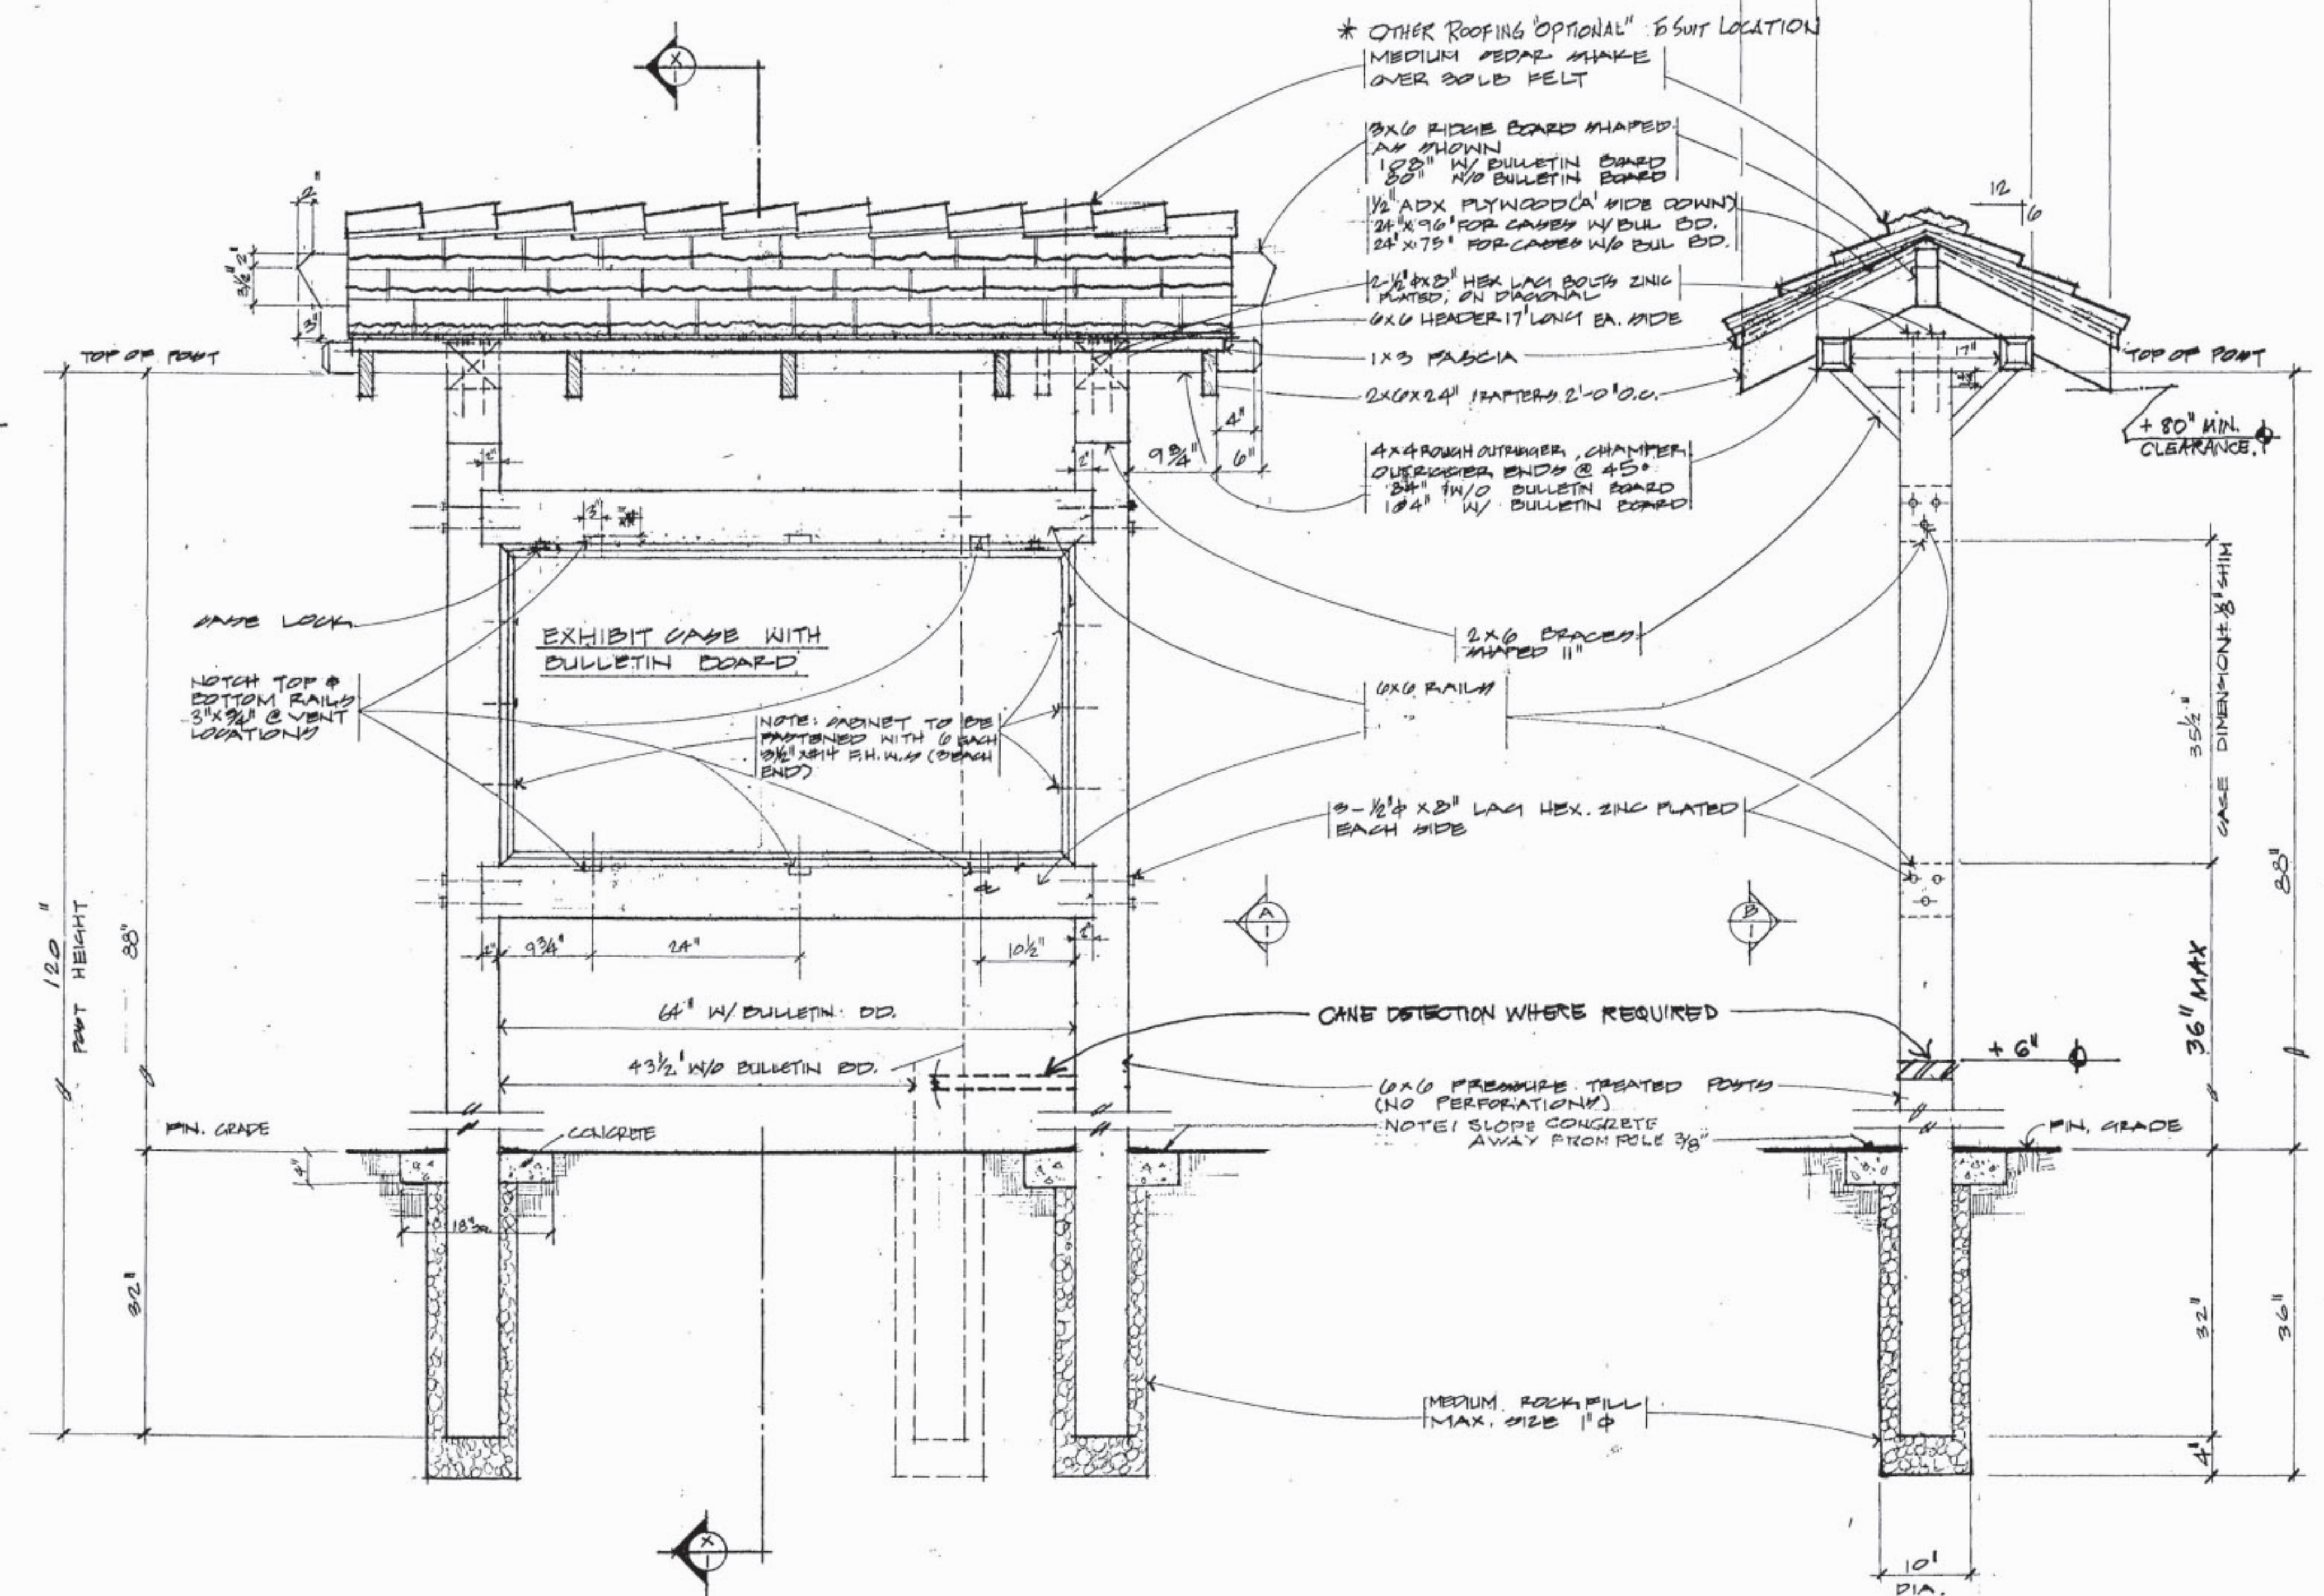

FRONT ELEVATION  
SCALE 1"=1'-0"

SIDE ELEVATION  
SCALE 1"=1'-0"

DESIGNED M.D. AC	DATE 8/16/83	RESOURCES AGENCY OF CALIFORNIA	APPROVED M. J. Schrage
DRAWN A. SHULTZ	CHECKED M.D. AC	DEPARTMENT OF PARKS AND RECREATION	DATE 1-8-83
REVISIONS DIMENSIONS REVISED ACCESSIBILITY SECTION		OUTDOOR EXHIBIT CASE SHELTER	
		SHELTER WITH BULLETIN BOARD	
		SHELTER WITHOUT BULLETIN BOARD	
DRAWING NO. 1702B		SHEET NO. 1 OF 1	