



NON-CONTRIBUTING GARAGE (CONSTRUCTED AFTER PERIOD OF SIGNIFICANCE)

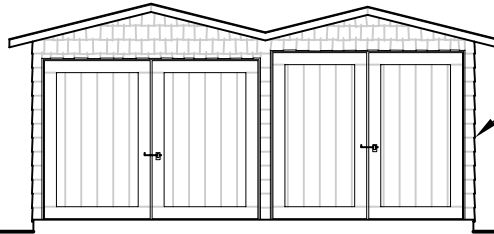

EXISTING FRONT ELEVATION


EXISTING GARAGE PLAN

SCALE: 1/8" = 1' - 0"

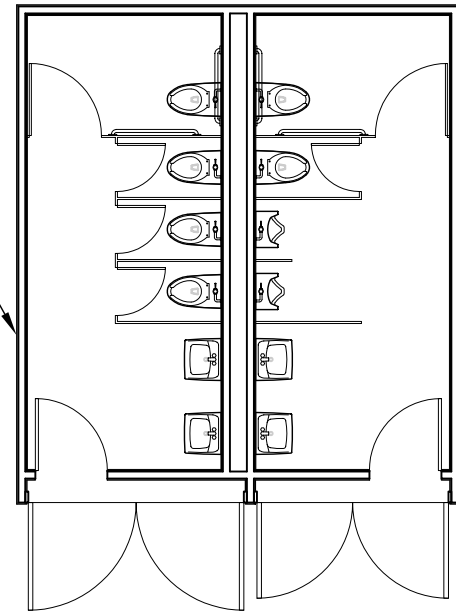

EXISTING FOOTPRINT USED TO ESTABLISH LIMITS OF ACCESSIBLE RESTROOMS

GARAGE DOORS SHOWN IN CLOSED POSITION

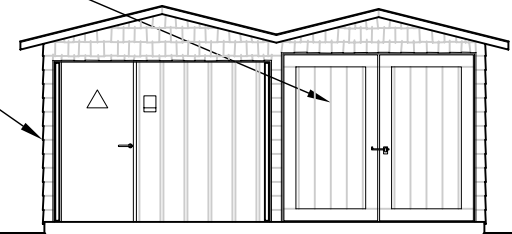

GARAGE DOORS SHOWN IN OPEN POSITION

REPLACEMENT RESTROOM PLAN

SCALE: 1/8" = 1' - 0"

PROJECT SITE
CRYSTAL COVE STATE PARK
HISTORIC DISTRICT

SHEET TITLE
FIGURE 2.8 : COTTAGE ADAPTATIONS/ NEW STRUCTURES
NEW RESTROOM