


4x4 Area Rock Crawl Trail and Stormwater Improvement Project

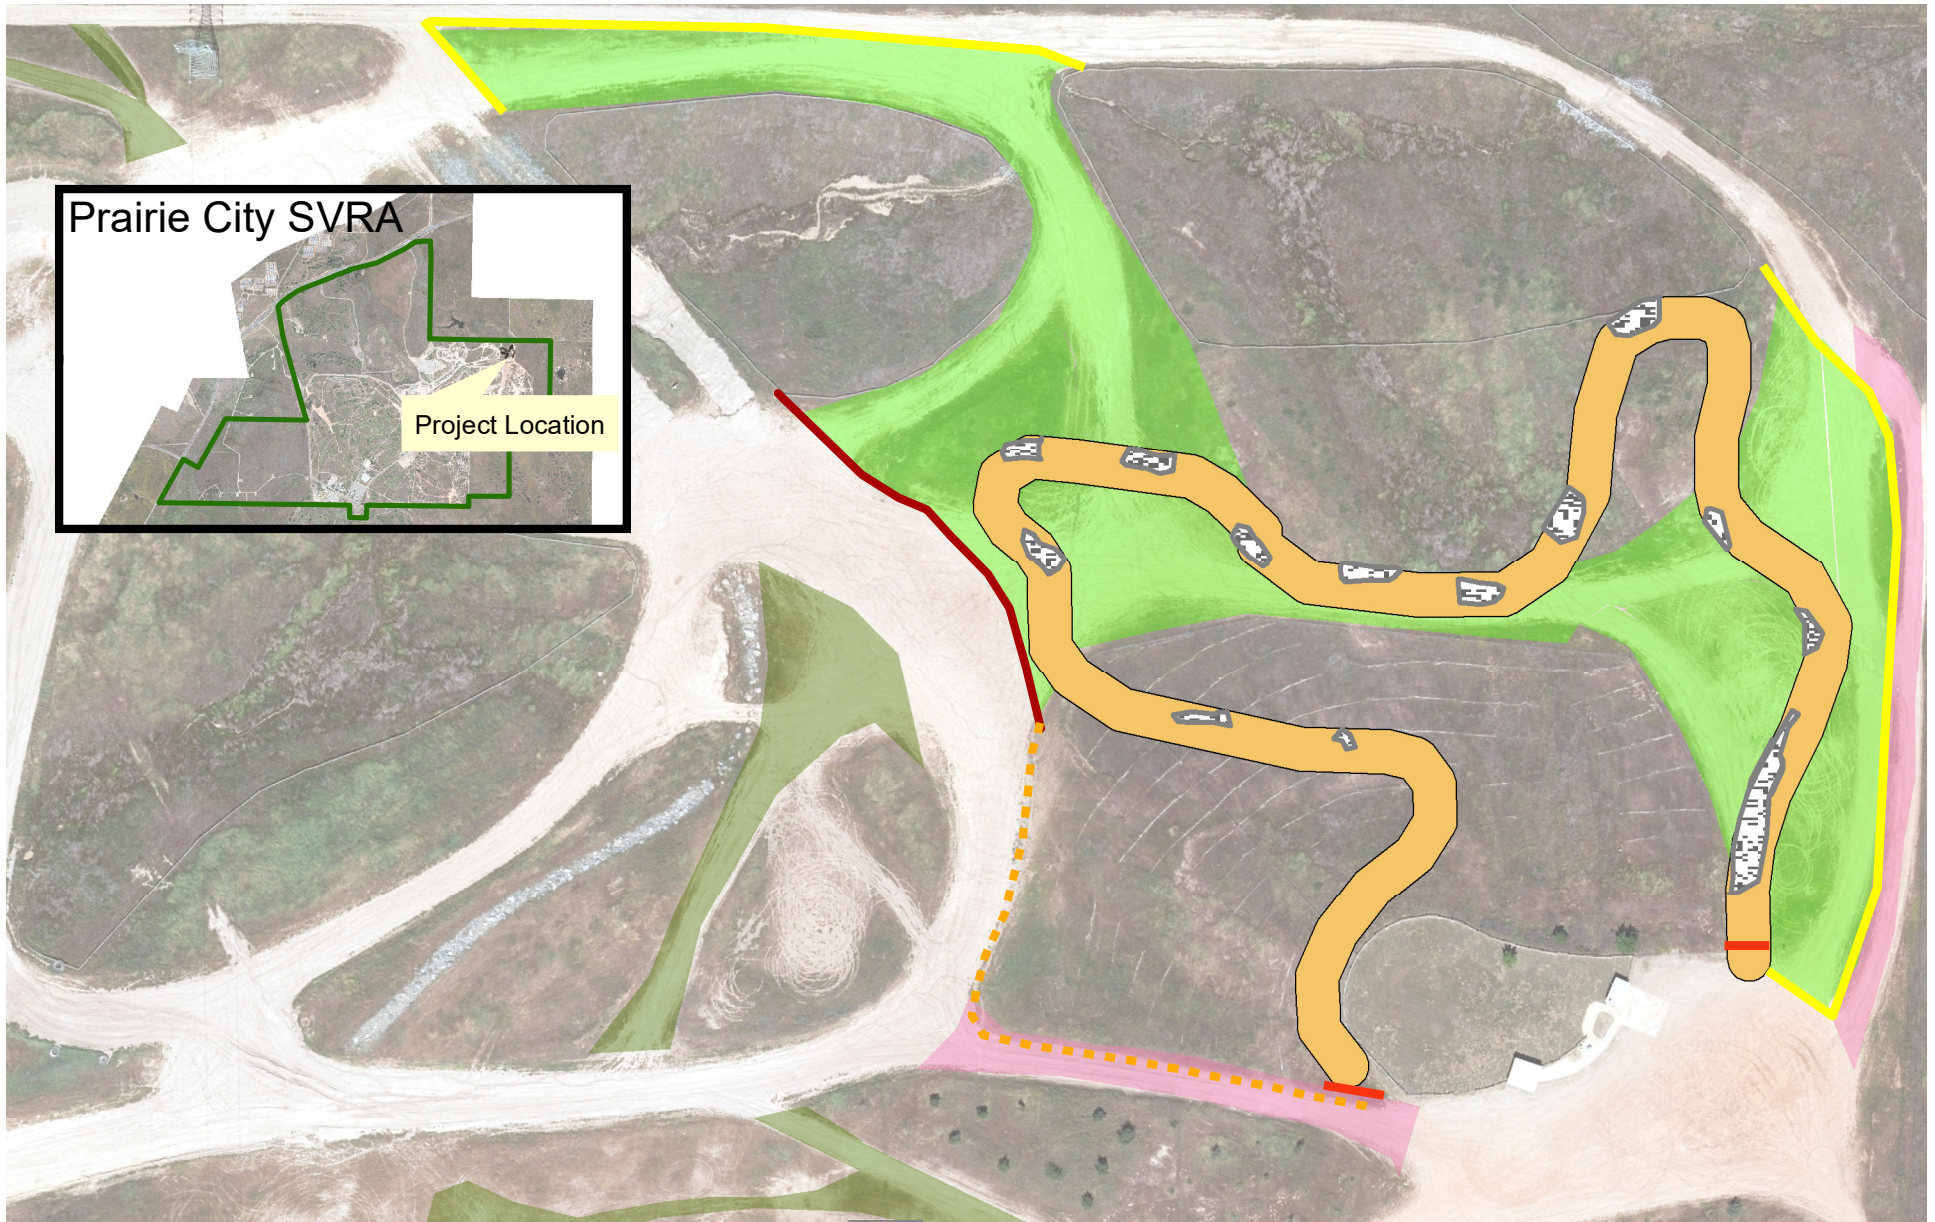

Fencing

- - - Barcos
- Access Gate (Two 8 ft Swing Gates)
- No-Climb Wire & T-Post
- Modified Peeler & Wire

Stormwater Priority

- Phase 1
- Phase 2
- Road Improvement



Rock Obstacles



Rock Crawl Corridor 24 x 1,800 LF

Date: 7/19/2022



0 105 210 Feet

