



RESOURCES AGENCY OF CALIFORNIA
DEPARTMENT OF PARKS AND RECREATION
SOUTHERN SERVICE CENTER

APPROVED: _____ DATE: _____

SHEET TITLE:
**CONSERVATION PLAN
AREA #3
RANCH WORK AREA**

PROJECT SITE:
**WILL ROGERS
STATE
HISTORIC PARK**


REVISIONS
A XX/XX/XX

DESIGNED K. ADAMS
DRAWN B. STEVENS
CHECKED XXX

DATE 12/08/02
SCALE AS SHOWN

PROJECT NO.
915-559-01

Z:\PROJECTS\AUTOCAD\

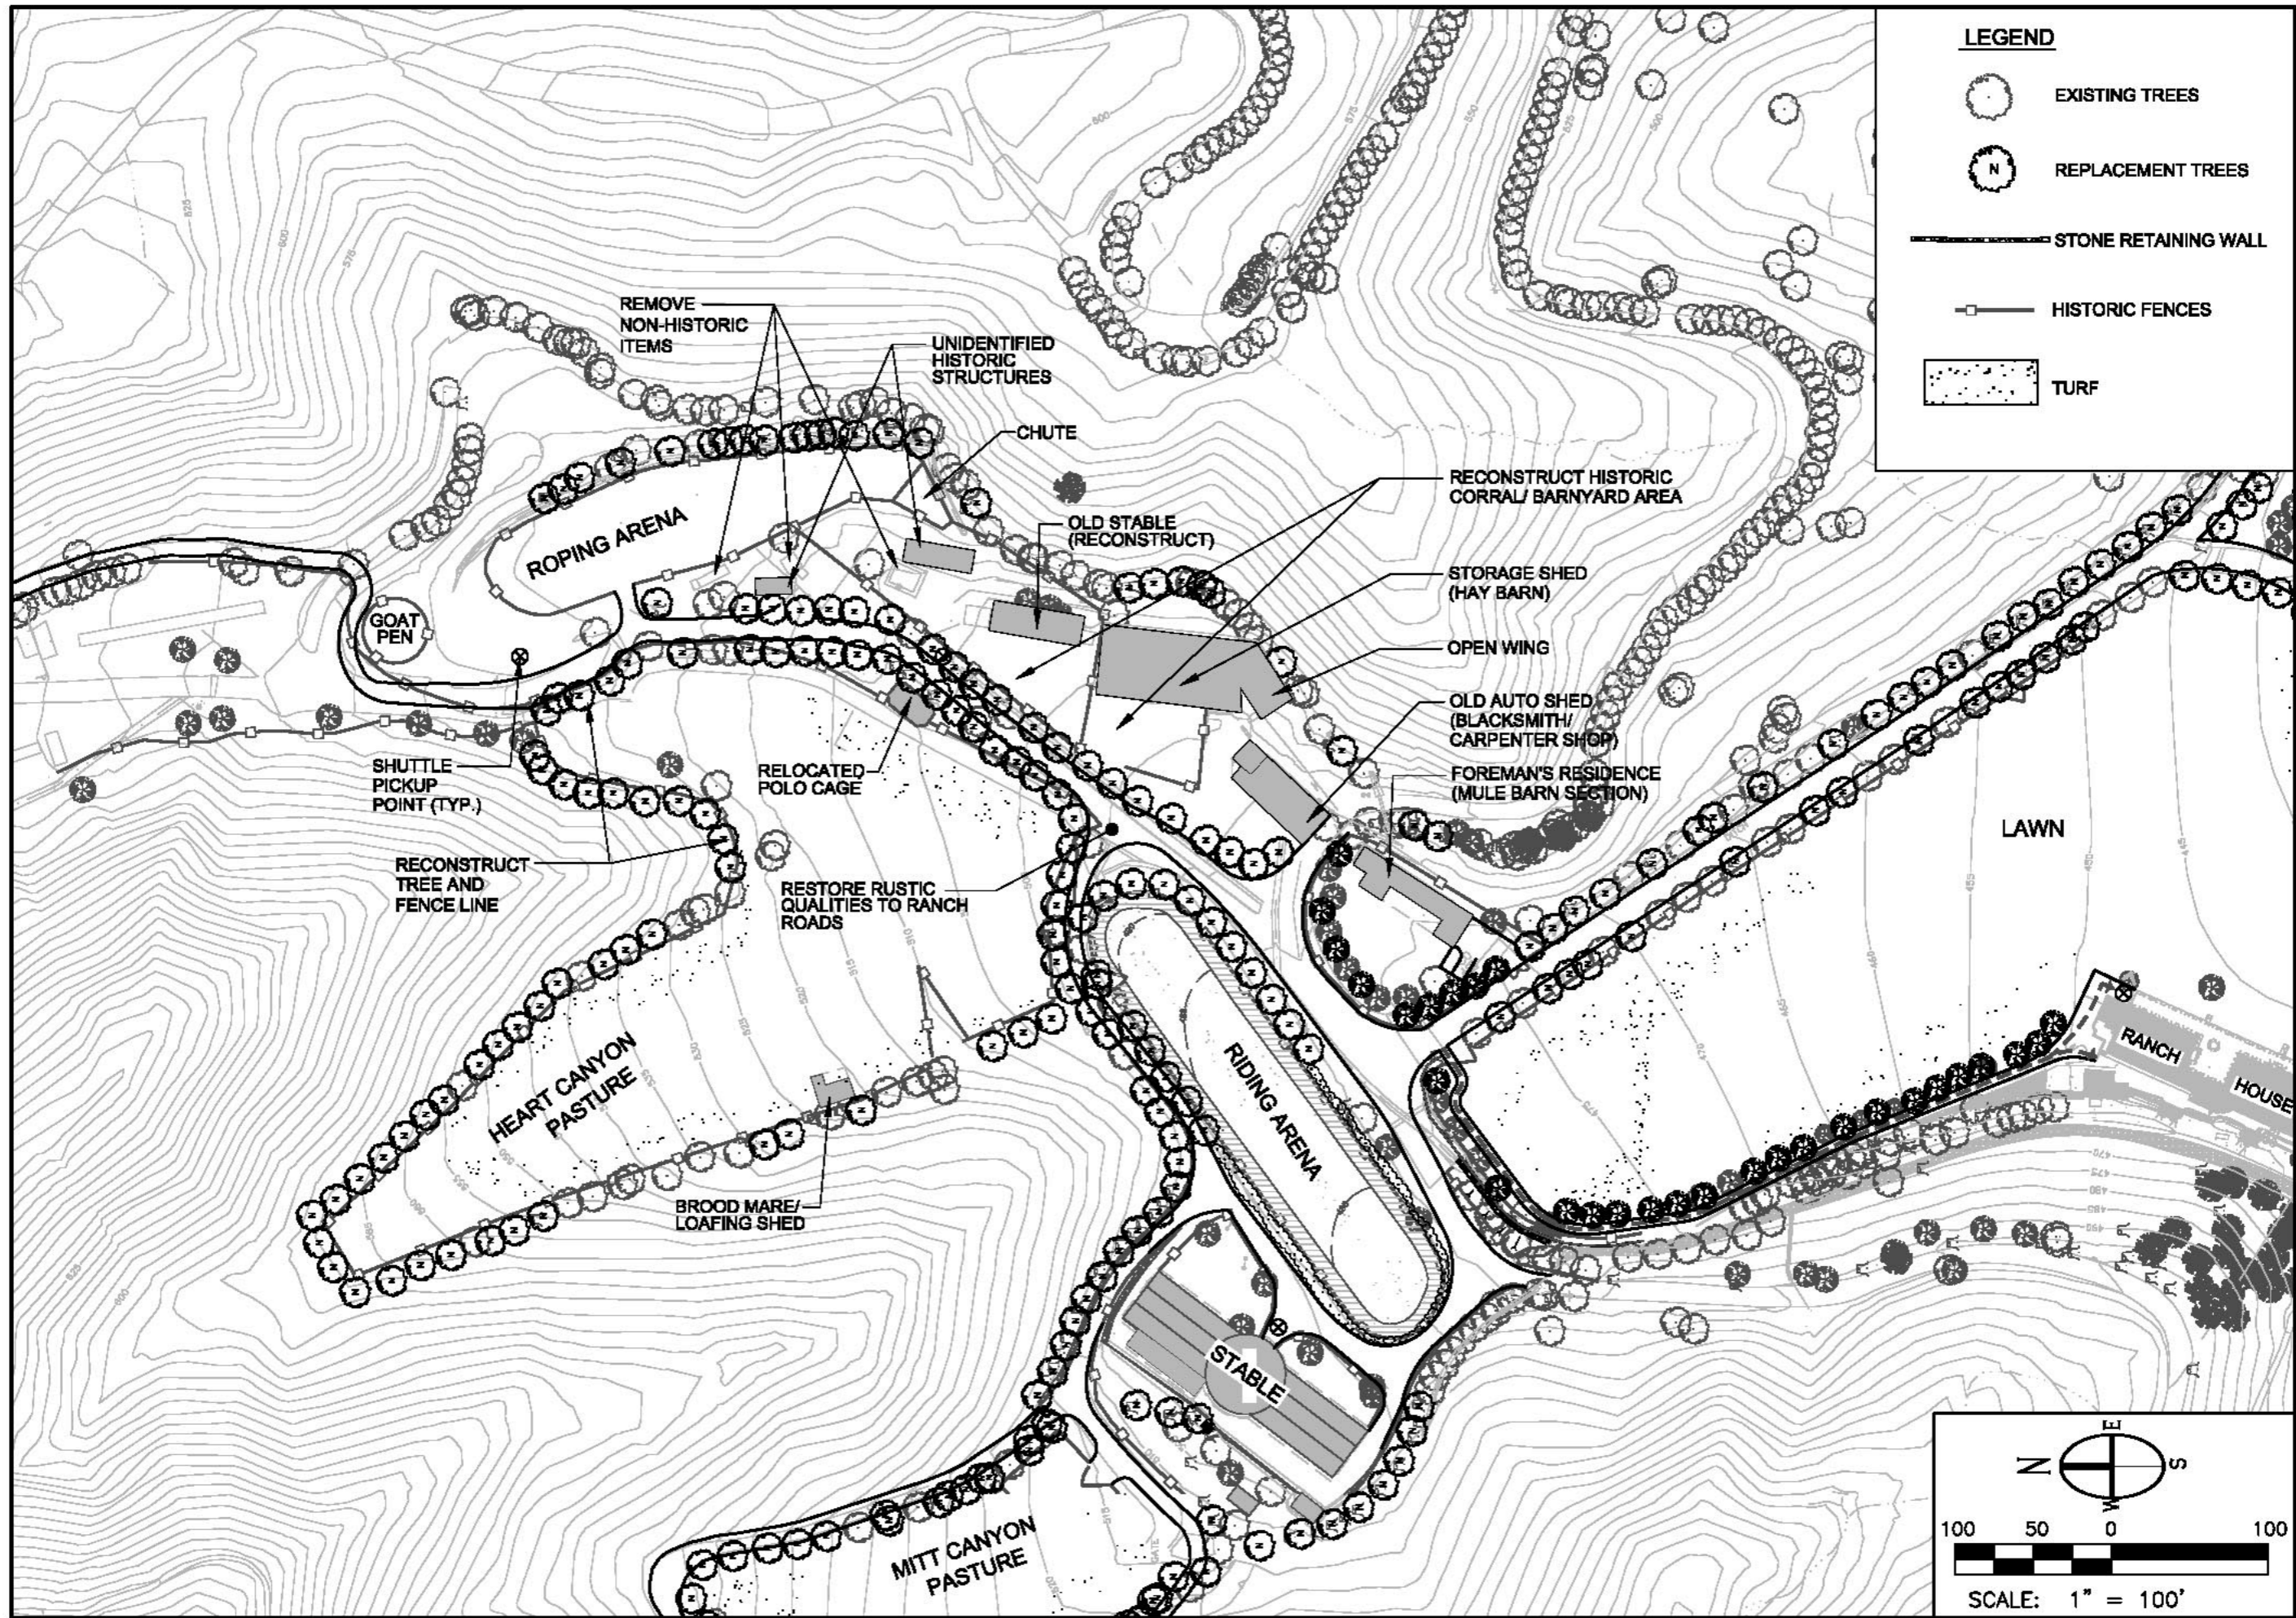

LEGEND

- EXISTING TREES
- REPLACEMENT TREES
- STONE RETAINING WALL
- HISTORIC FENCES
- TURF

North arrow and scale bar.

SCALE: 1" = 100'