



SHEET TITLE:  
**CONSERVATION PLAN  
AREA #5  
SARAH'S POINT**

PROJECT SITE:  
**WILL ROGERS  
STATE  
HISTORIC PARK**

REVISIONS


▲	xx/xx/xx
---	----------

DESIGNED	K. ADAMS
DRAWN	B. STEVENS
CHECKED	XXX

DATE 12/08/02  
SCALE AS SHOWN

PROJECT NO.  
915-559-01

Z:\PROJECTS\AUTOCAD\

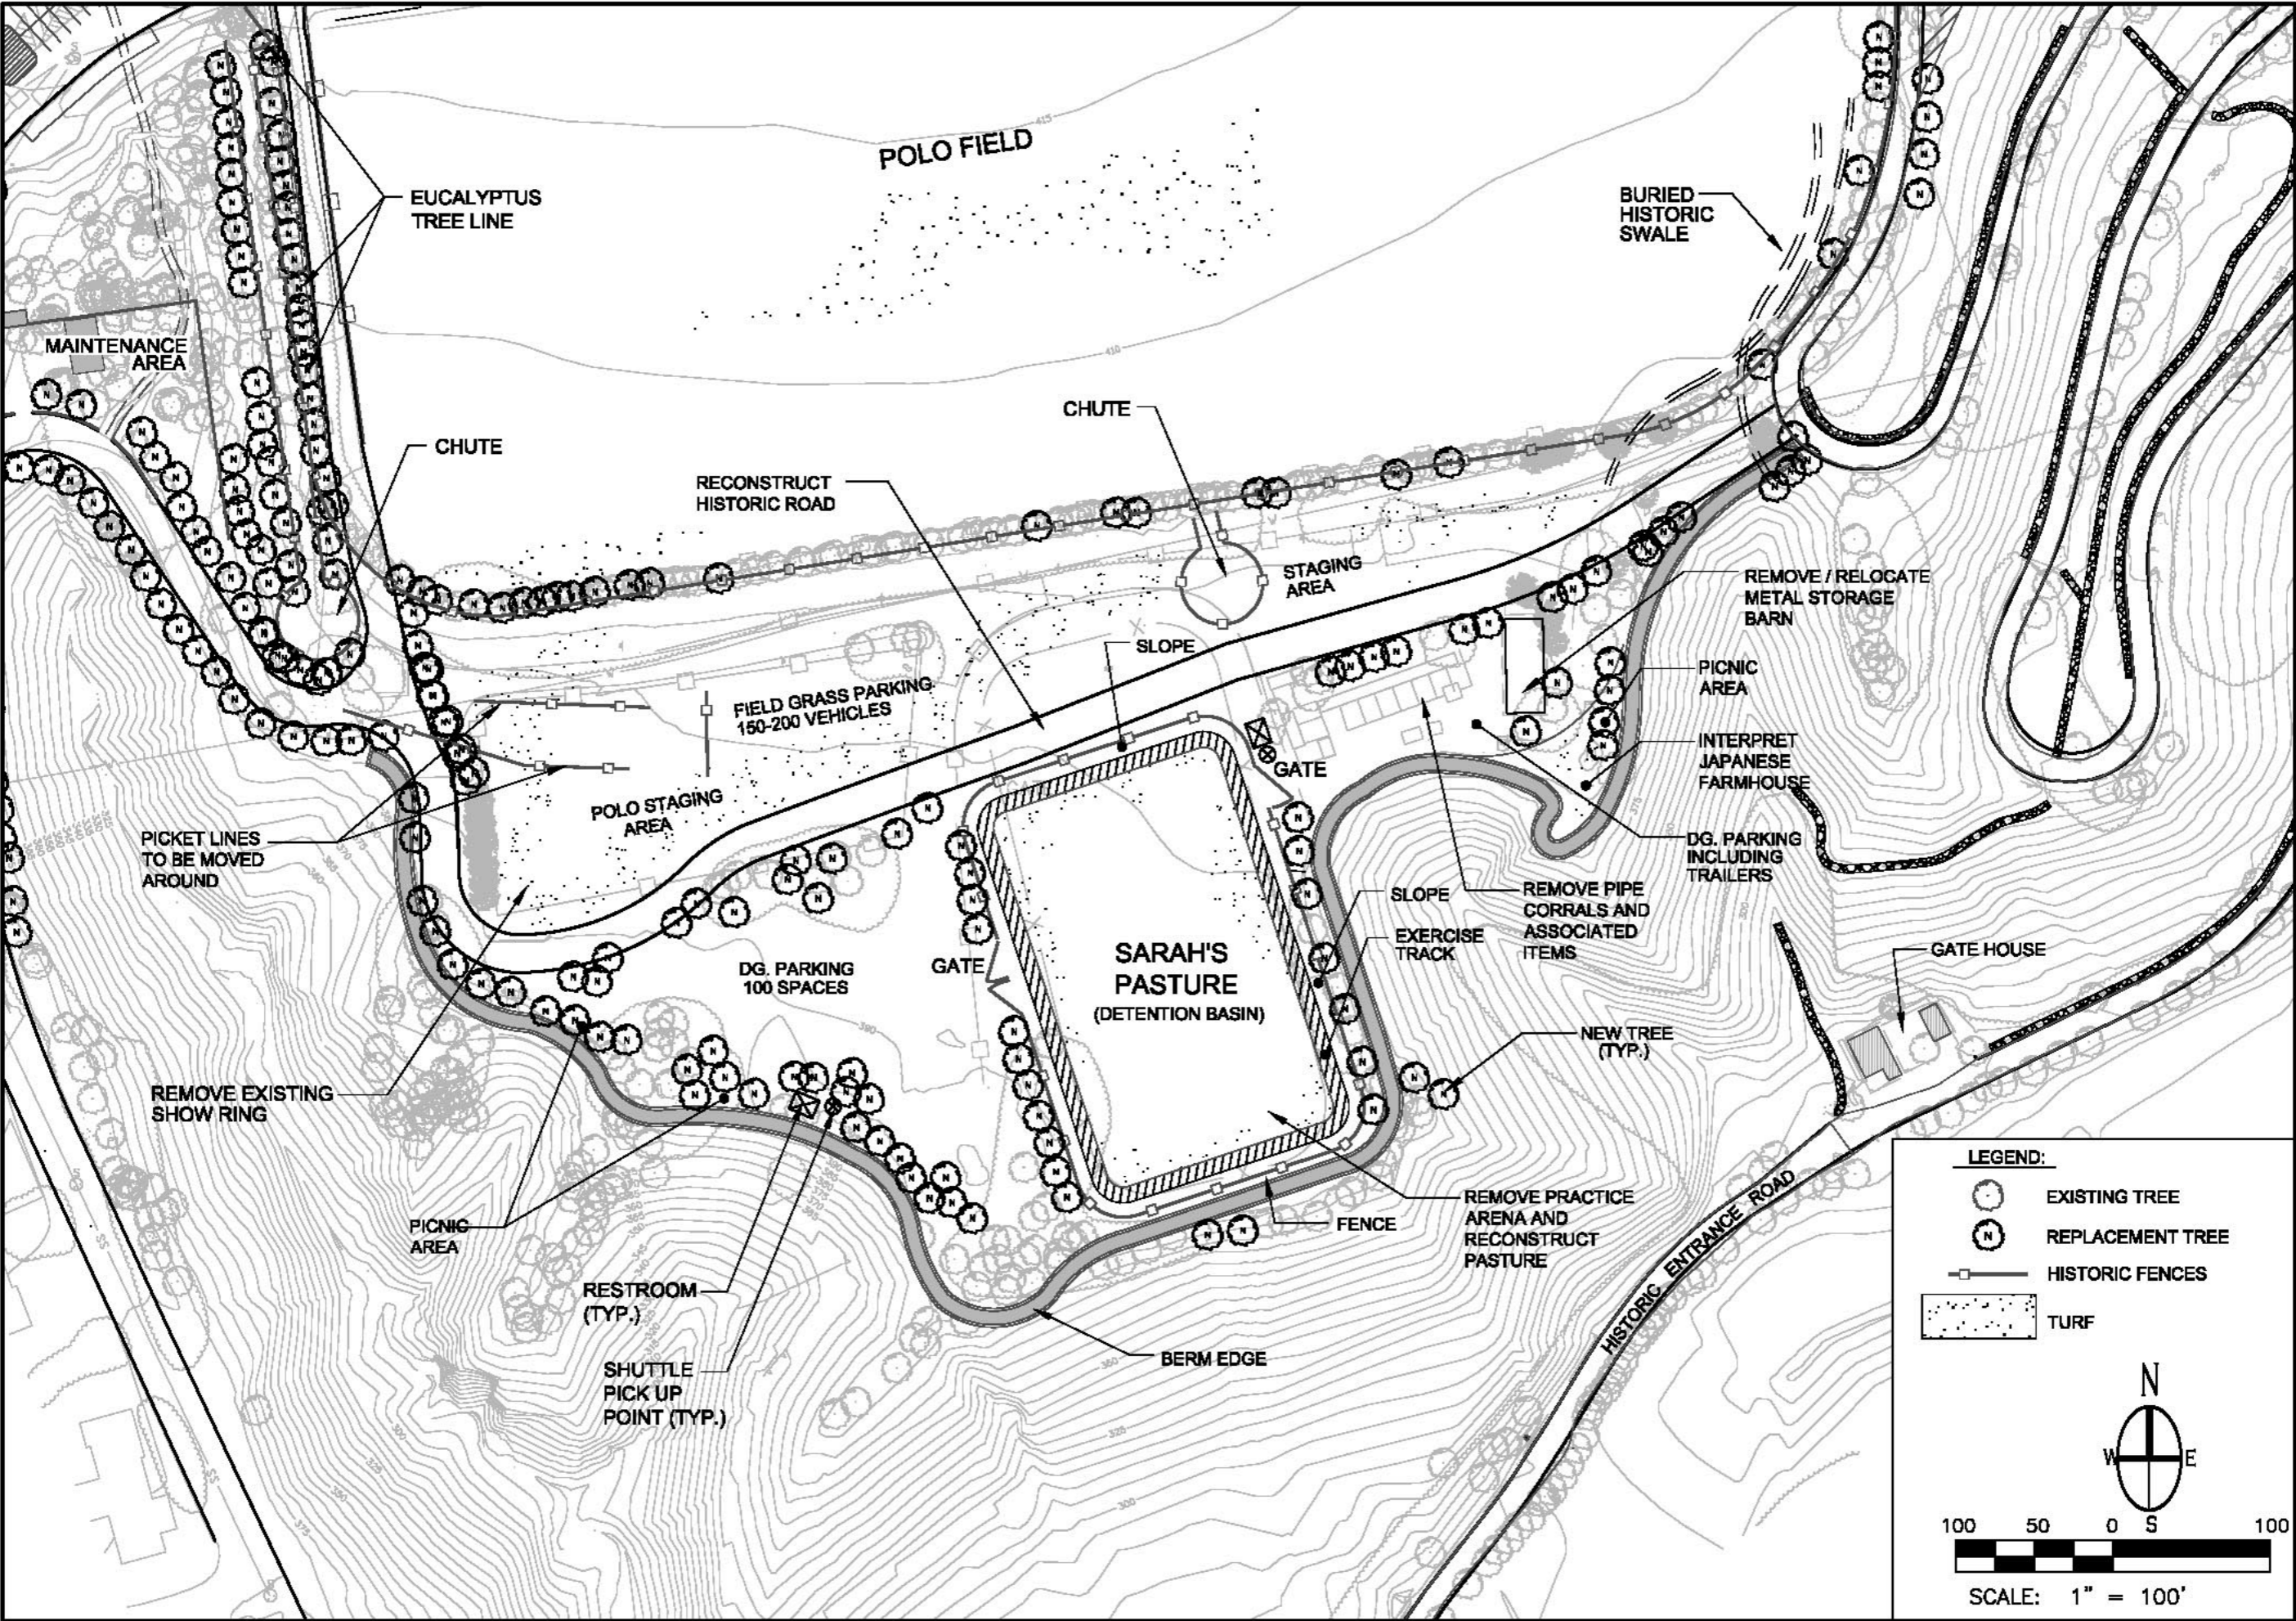

POLO FIELD

EUCALYPTUS TREE LINE

BURIED HISTORIC SWALE

MAINTENANCE AREA

CHUTE

RECONSTRUCT HISTORIC ROAD

STAGING AREA

REMOVE / RELOCATE METAL STORAGE BARN

FIELD GRASS PARKING 150-200 VEHICLES

SLOPE

PICNIC AREA

INTERPRET JAPANESE FARMHOUSE

PICKET LINES TO BE MOVED AROUND

POLO STAGING AREA

DG. PARKING INCLUDING TRAILERS

DG. PARKING 100 SPACES

GATE

SARAH'S PASTURE (DETENTION BASIN)

SLOPE

REMOVE PIPE CORRALS AND ASSOCIATED ITEMS

GATE HOUSE

REMOVE EXISTING SHOW RING

PICNIC AREA

RESTROOM (TYP.)

SHUTTLE PICK UP POINT (TYP.)

SLOPE

REMOVE PRACTICE ARENA AND RECONSTRUCT PASTURE

NEW TREE (TYP.)

FENCE

BERM EDGE

HISTORIC ENTRANCE ROAD