


**UNIT 258**

**ROBERT W. CROWN MEMORIAL STATE BEACH**


**(formerly Alameda Memorial State Beach)**

**GENERAL DEVELOPMENT PLAN  
(one map only)**

**March 1966**

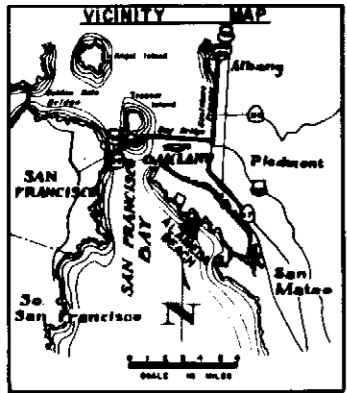

San Francisco bay

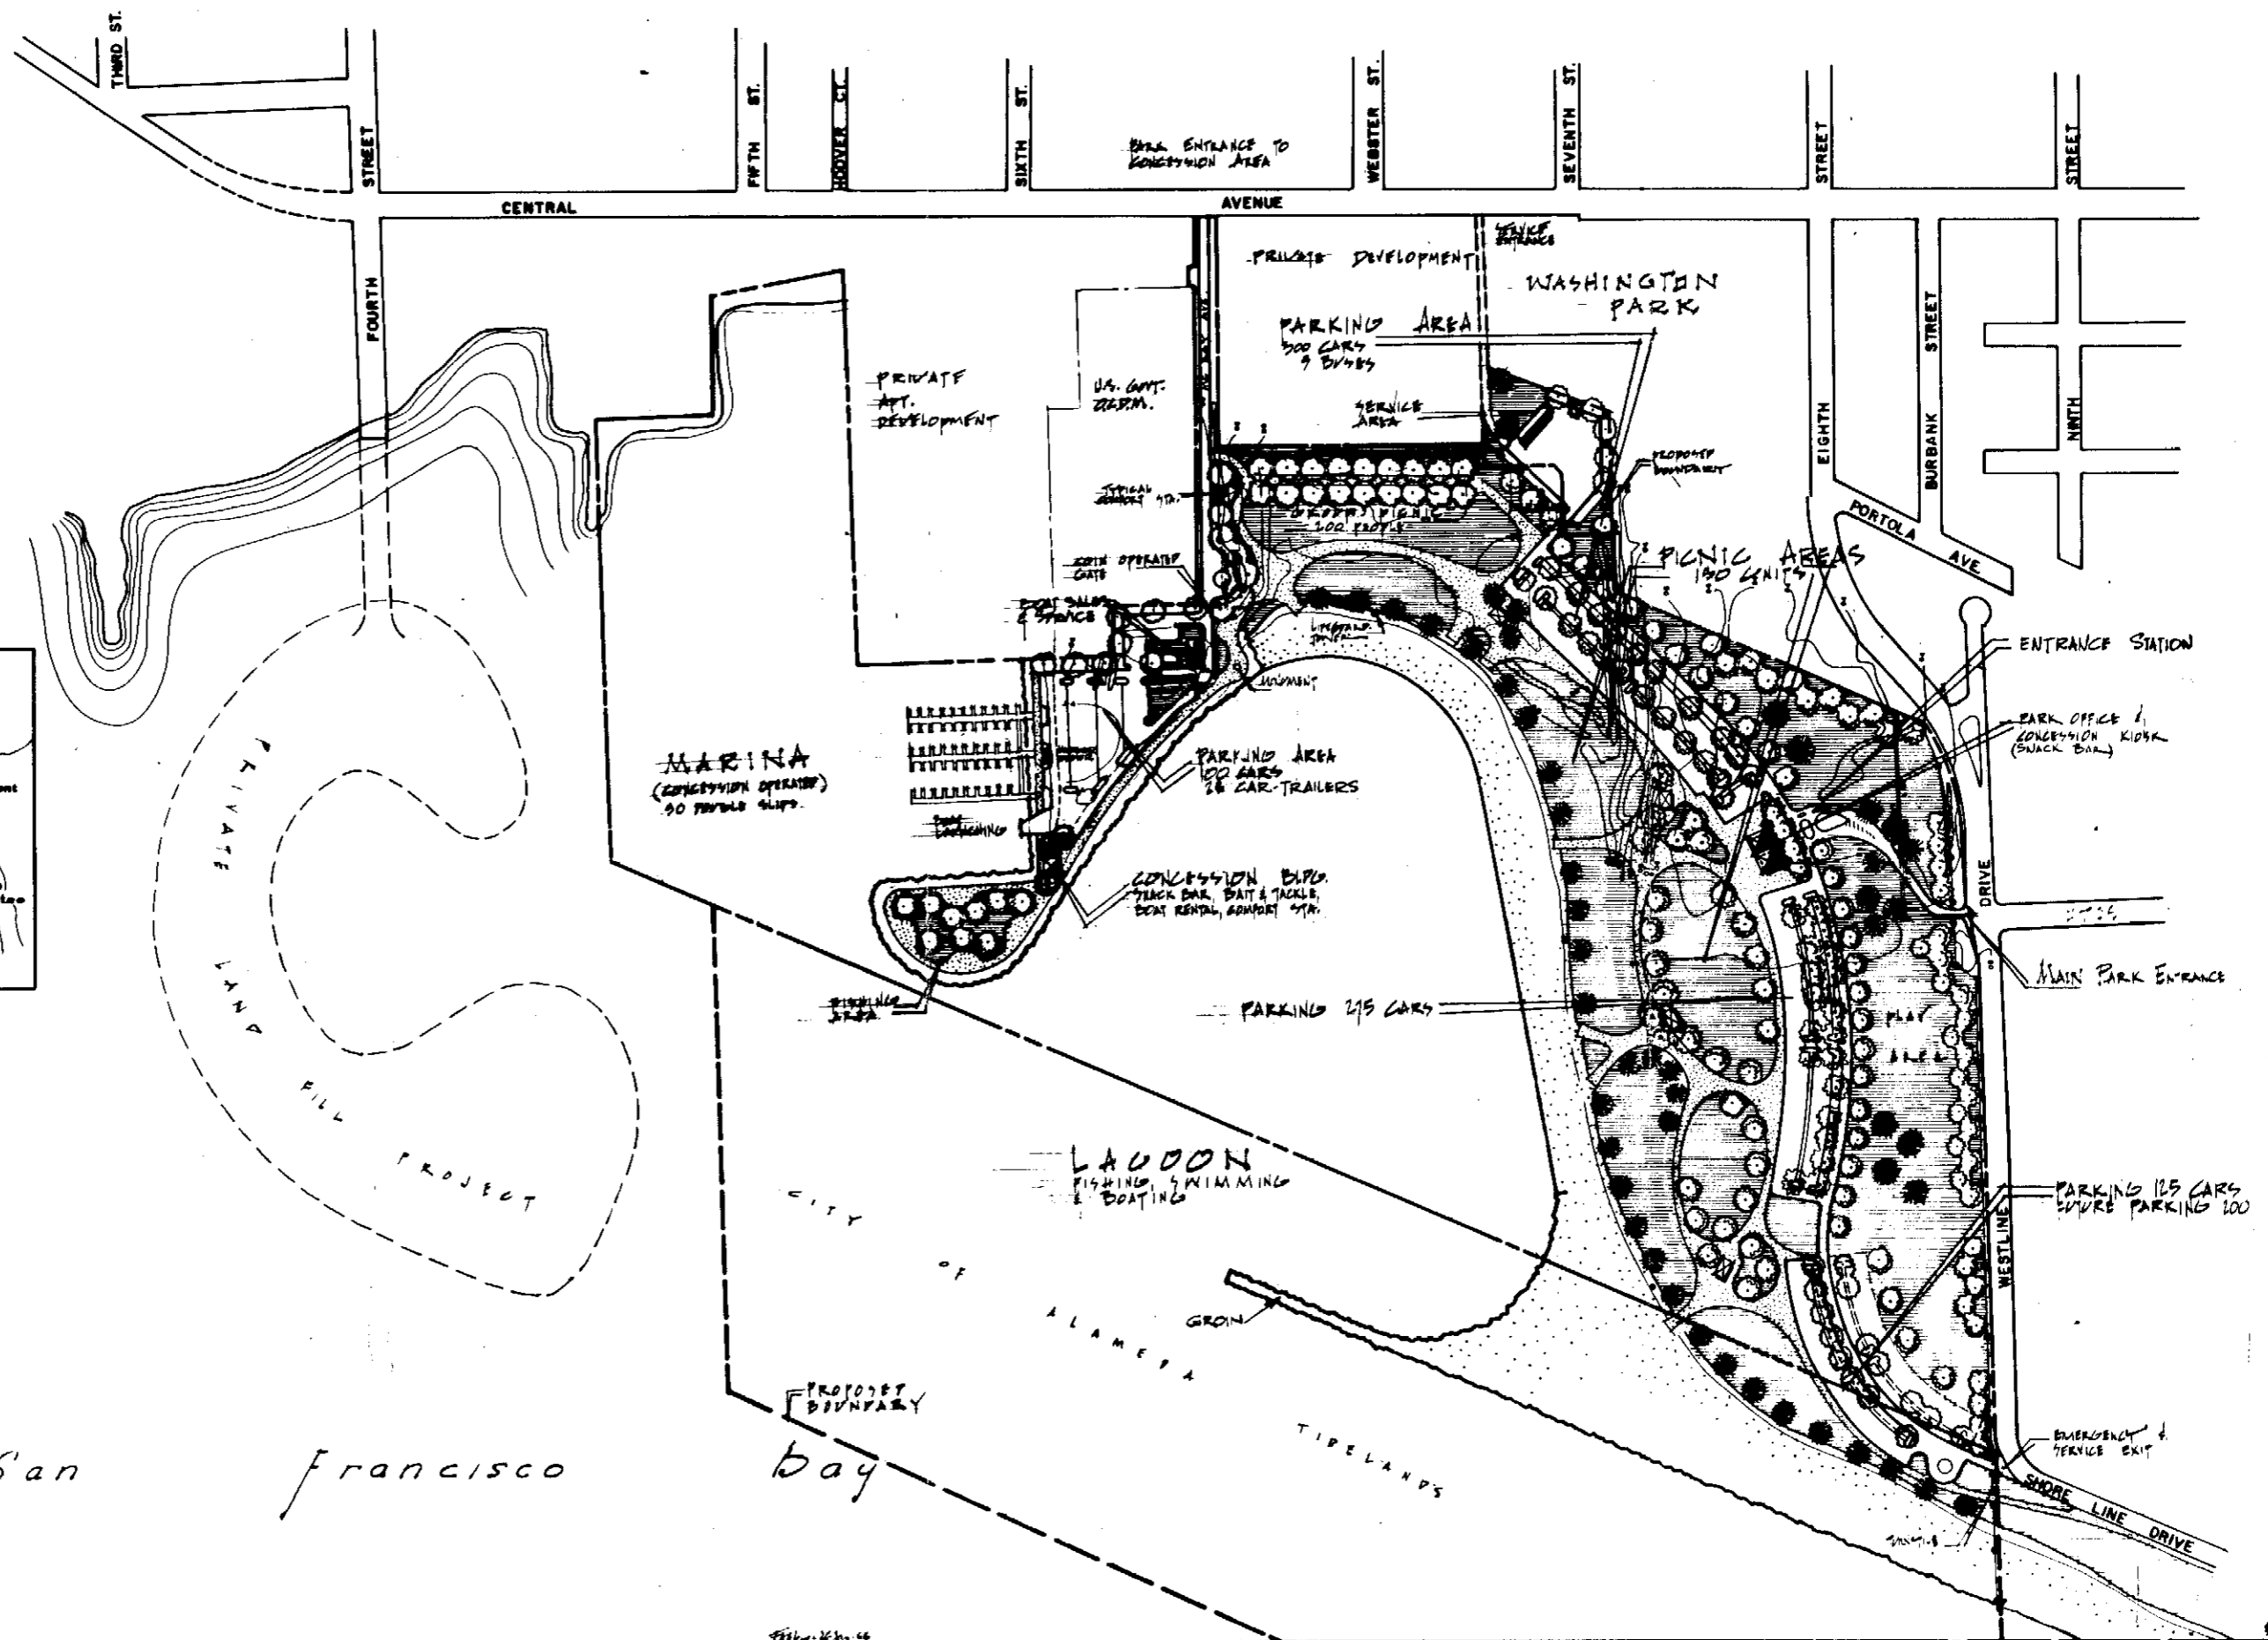

REVISIONS	BY	DATE	SCALE 1" = 200'	CONTOUR INT. 1'	SURVEYED BY	DESIGNED BY	APPROVED BY	RESOURCES AGENCY OF CALIFORNIA	DRAWING NO.	SHEET
					TRACED BY L. P. [unclear] DATE: 1/22/66	DESIGNED BY [unclear] DATE: 1/22/66	APPROVED BY Richard A. May DATE: 2-21-66	DIVISION OF BEACHES AND PARKS	11004	1
					CHECKED BY [unclear] DATE: 1/22/66	DESIGNED BY [unclear] DATE: 1/22/66	APPROVED BY Col. P. [unclear] DATE: 3-23-66	DEPARTMENT OF PARKS AND RECREATION	FILE NO.	1
					CHECKED BY [unclear] DATE: 1/22/66	DESIGNED BY [unclear] DATE: 1/22/66	APPROVED BY [unclear] DATE: 2-28-66	CHIEF, DIVISION OF BEACHES AND PARKS	DISTRICT	4