
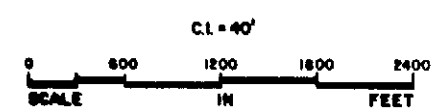
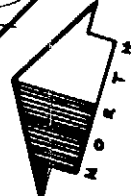


UNIT 418

HENRY COWELL REDWOODS STATE PARK

**GENERAL DEVELOPMENT PLAN
(one map only)**

June 1972

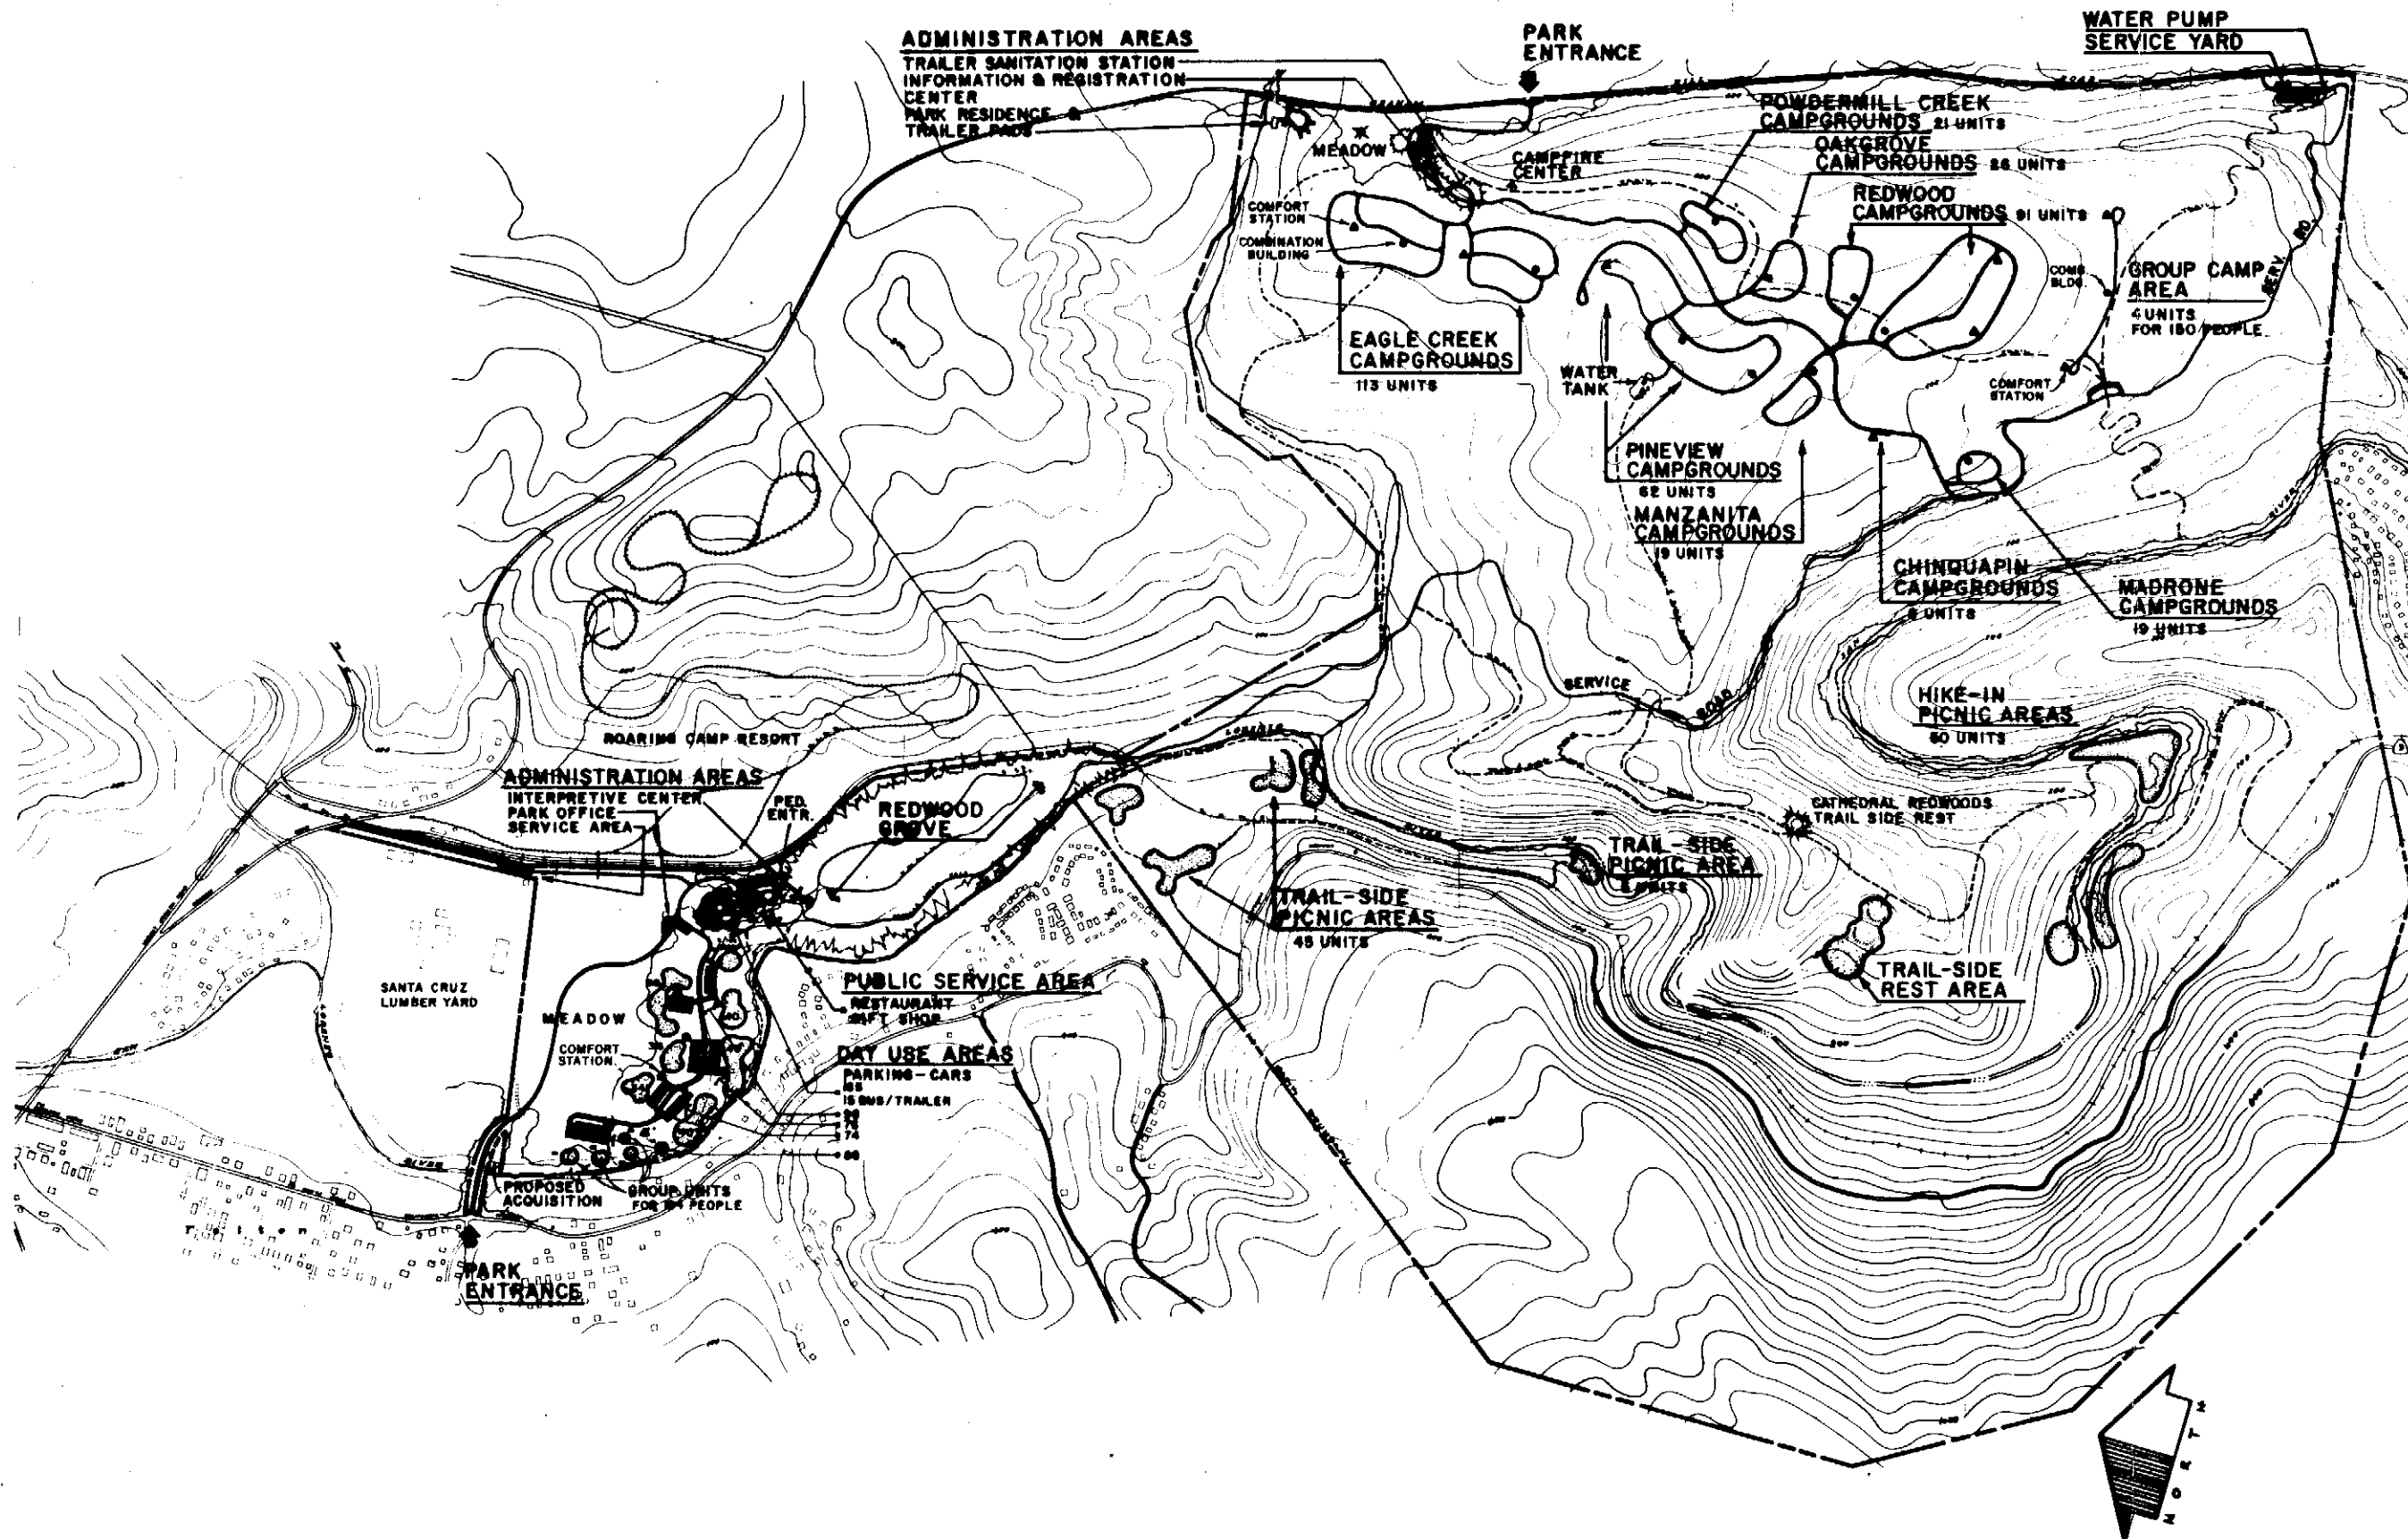

DESIGNED	DATE
DRAWN	REVISED
R.O.P. 8-70	DATE 6-29-72
CHECKED	
RESOURCES AGENCY OF CALIFORNIA DEPARTMENT OF PARKS AND RECREATION APPROVED: <i>[Signature]</i>	
HENRY COWELL REDWOODS STATE PARK GENERAL DEVELOPMENT PLAN	
DESIGN NO.	12287
SHEET NO.	1